



Casement Internally Beaded

69,85

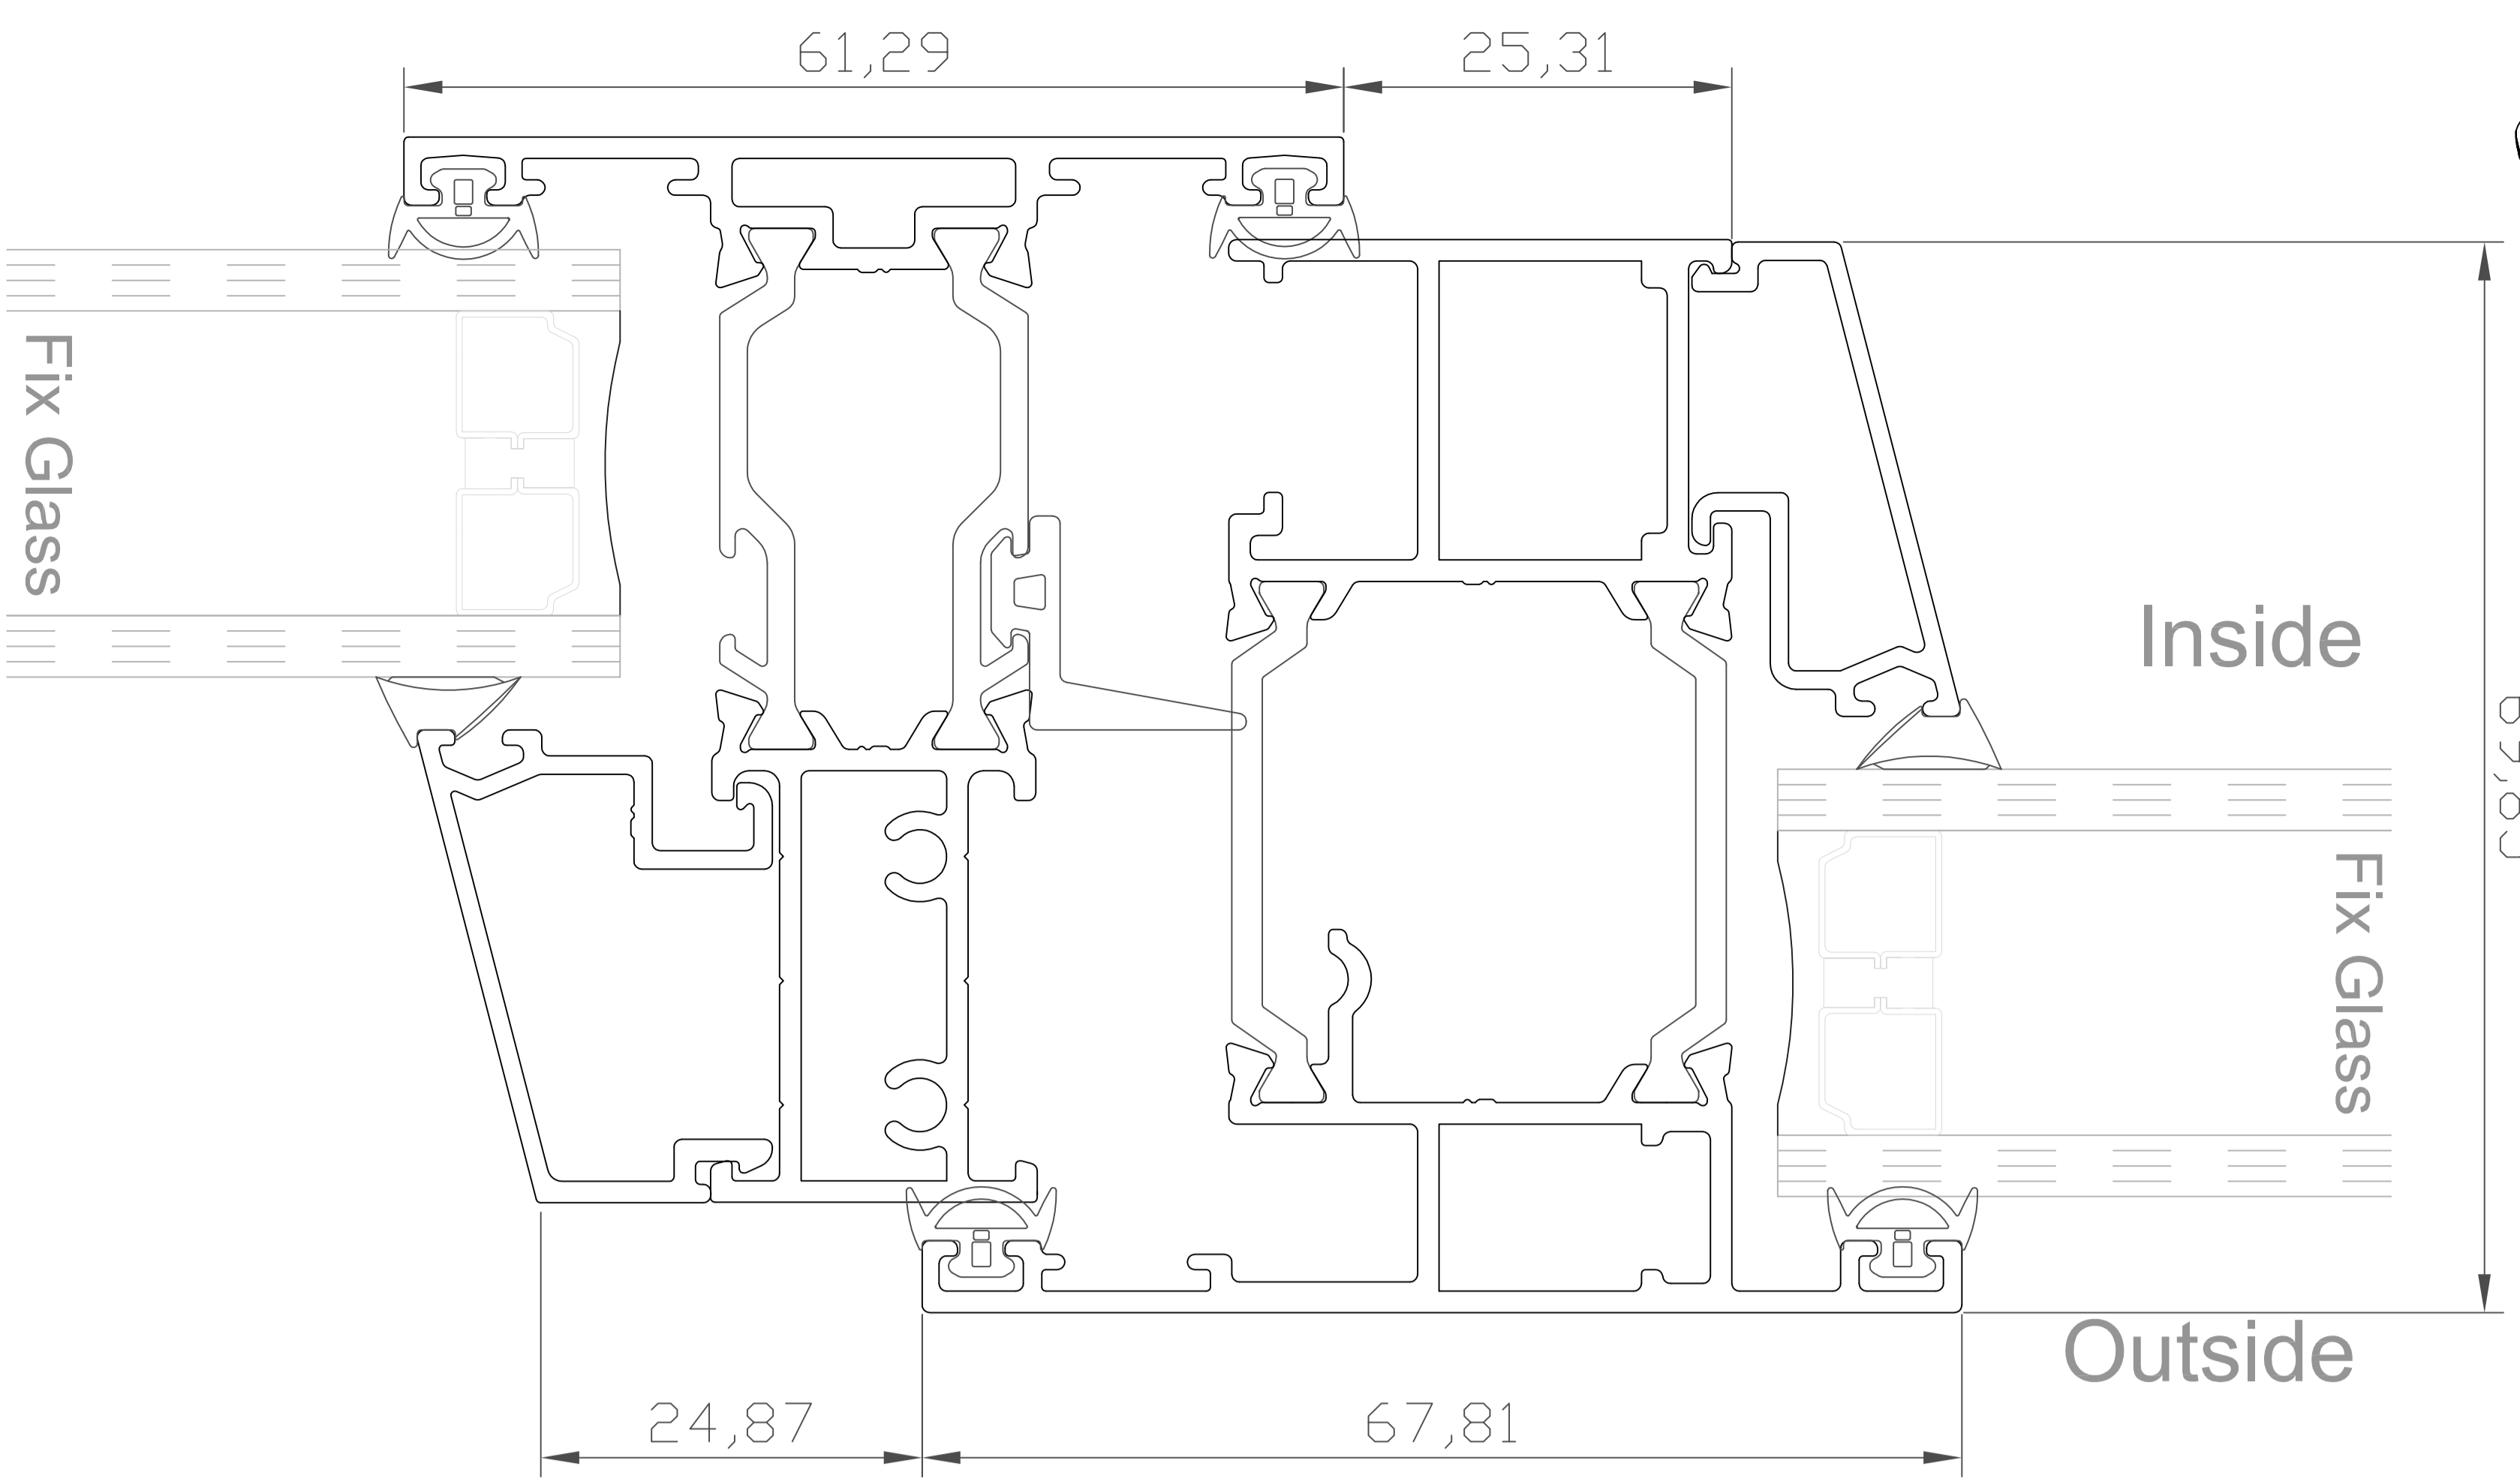

Transom to Internal Vent

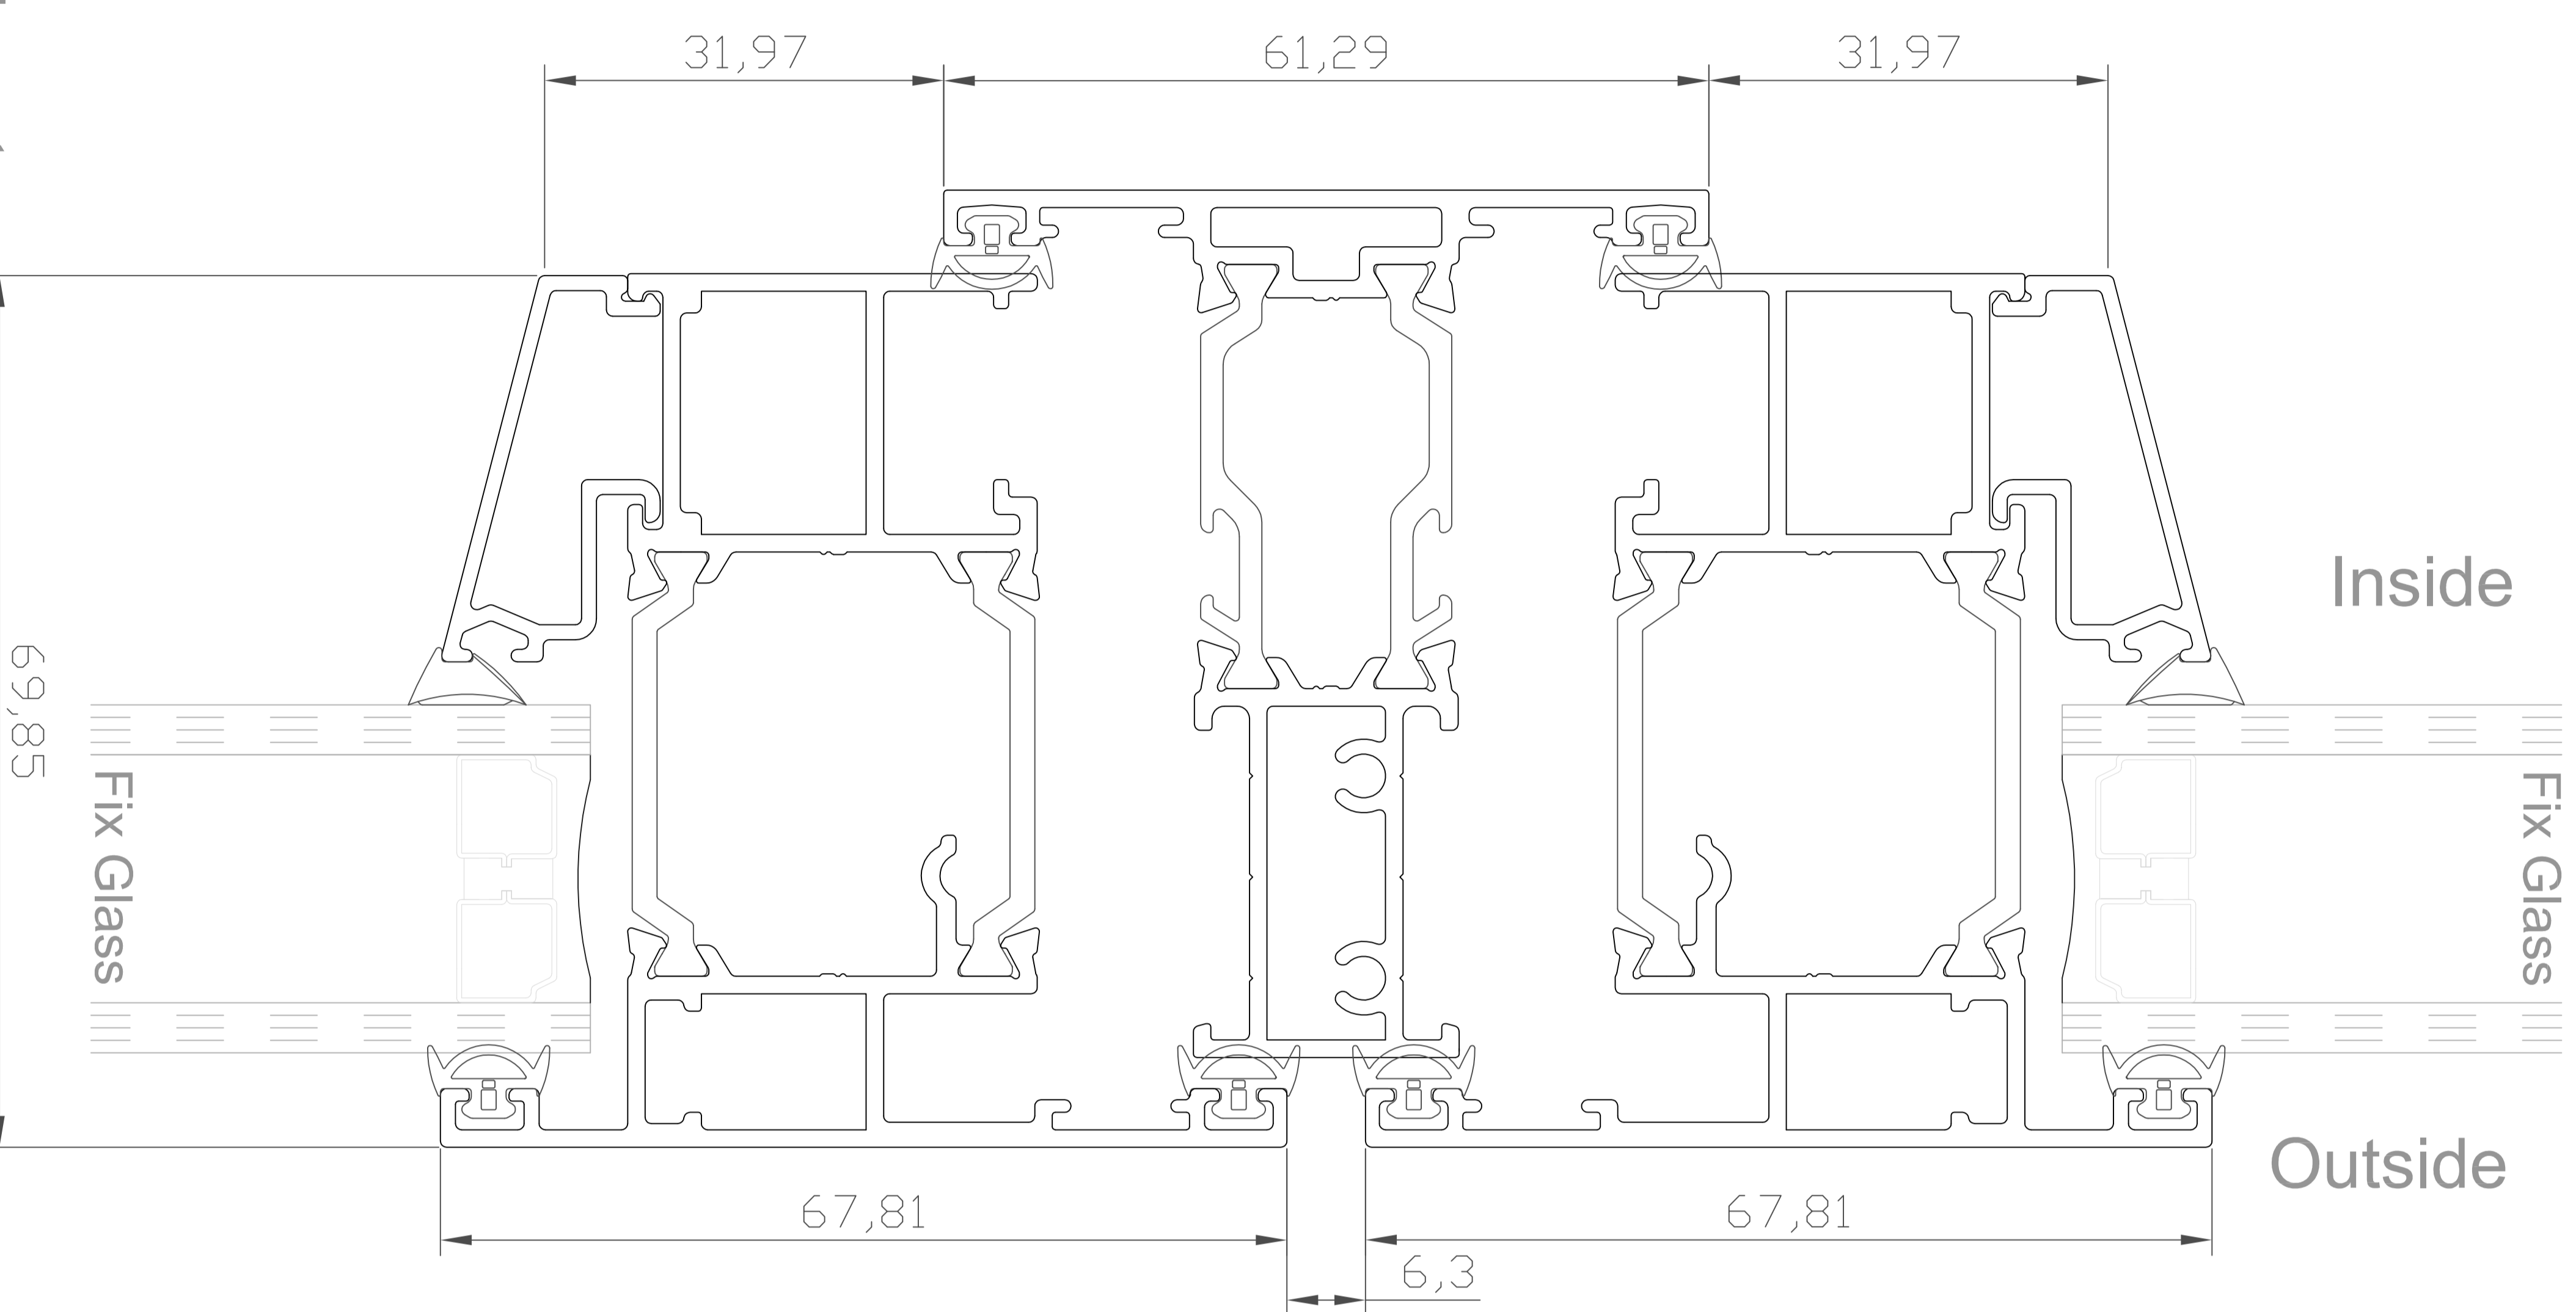


Transom to internal vent
to transom

Stayfix Polyamide System

Casement Internal and Fix frame joined with coupling bar

Outer to internal vent. Joined
to fixed glass by coupling bar

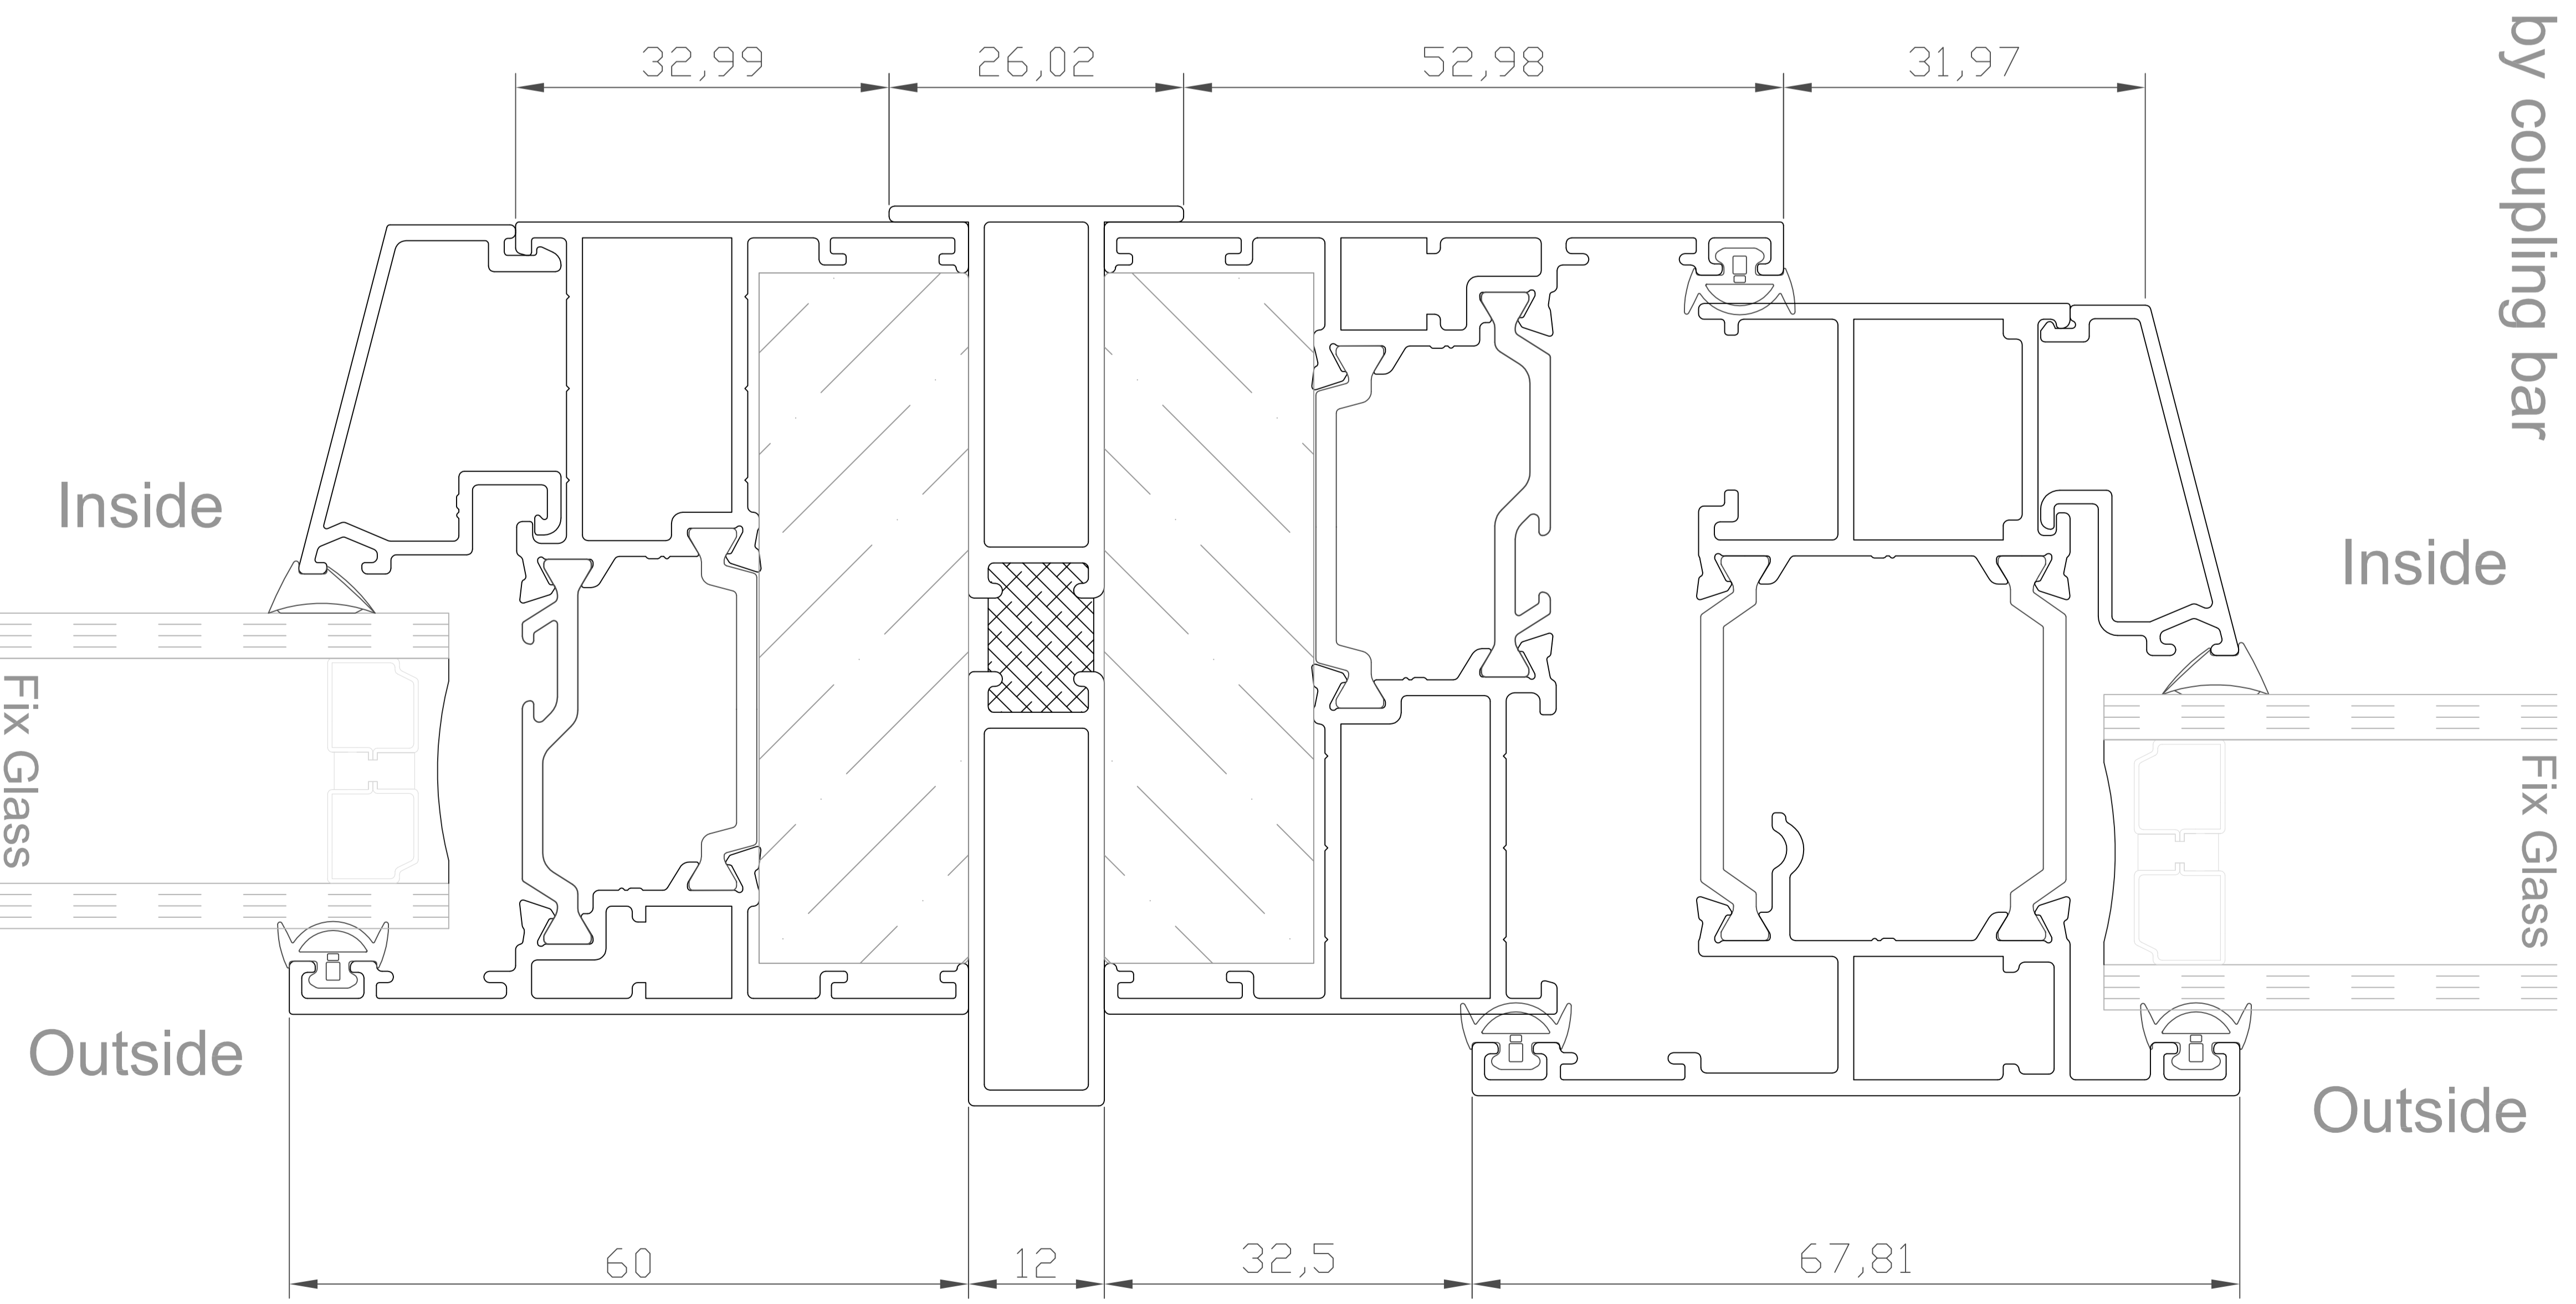

Stayfix Polyamide System