



f **Casement Open Out Slim Internal Beaded**

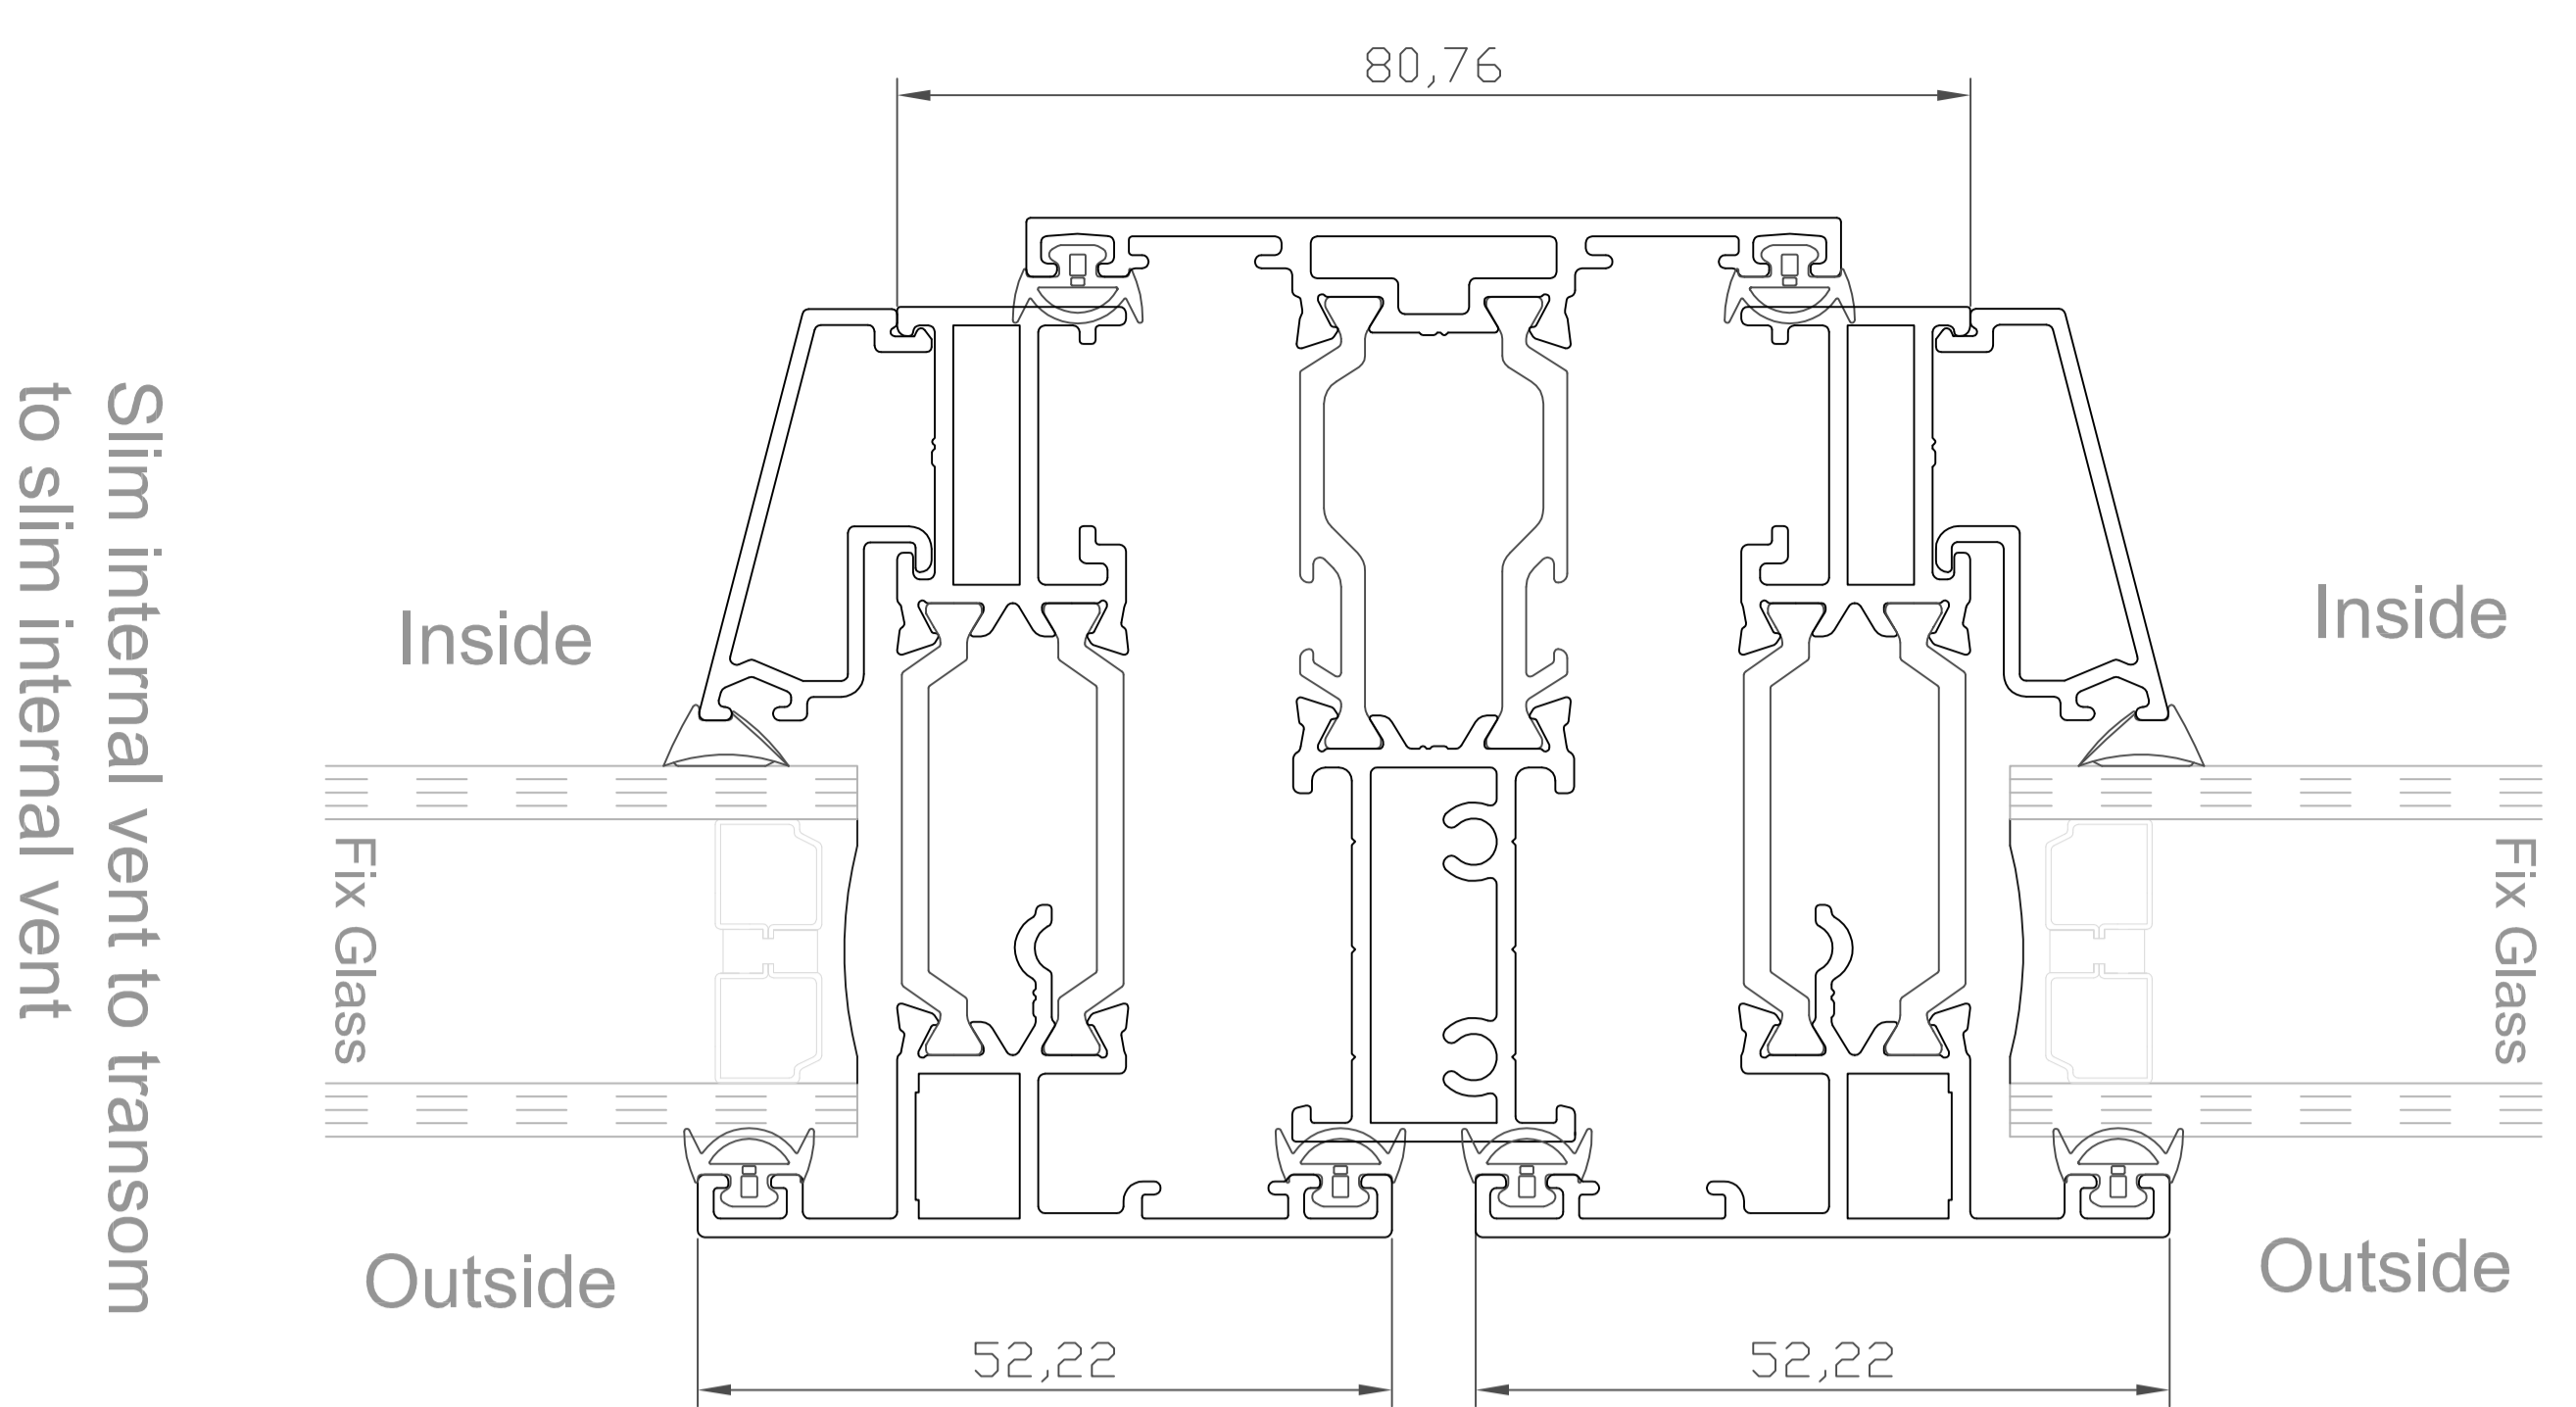


Stayfix Polyamide System

f **Casement Open Out Slim Internal Beaded
Fix Glass Joined by coupling bar**

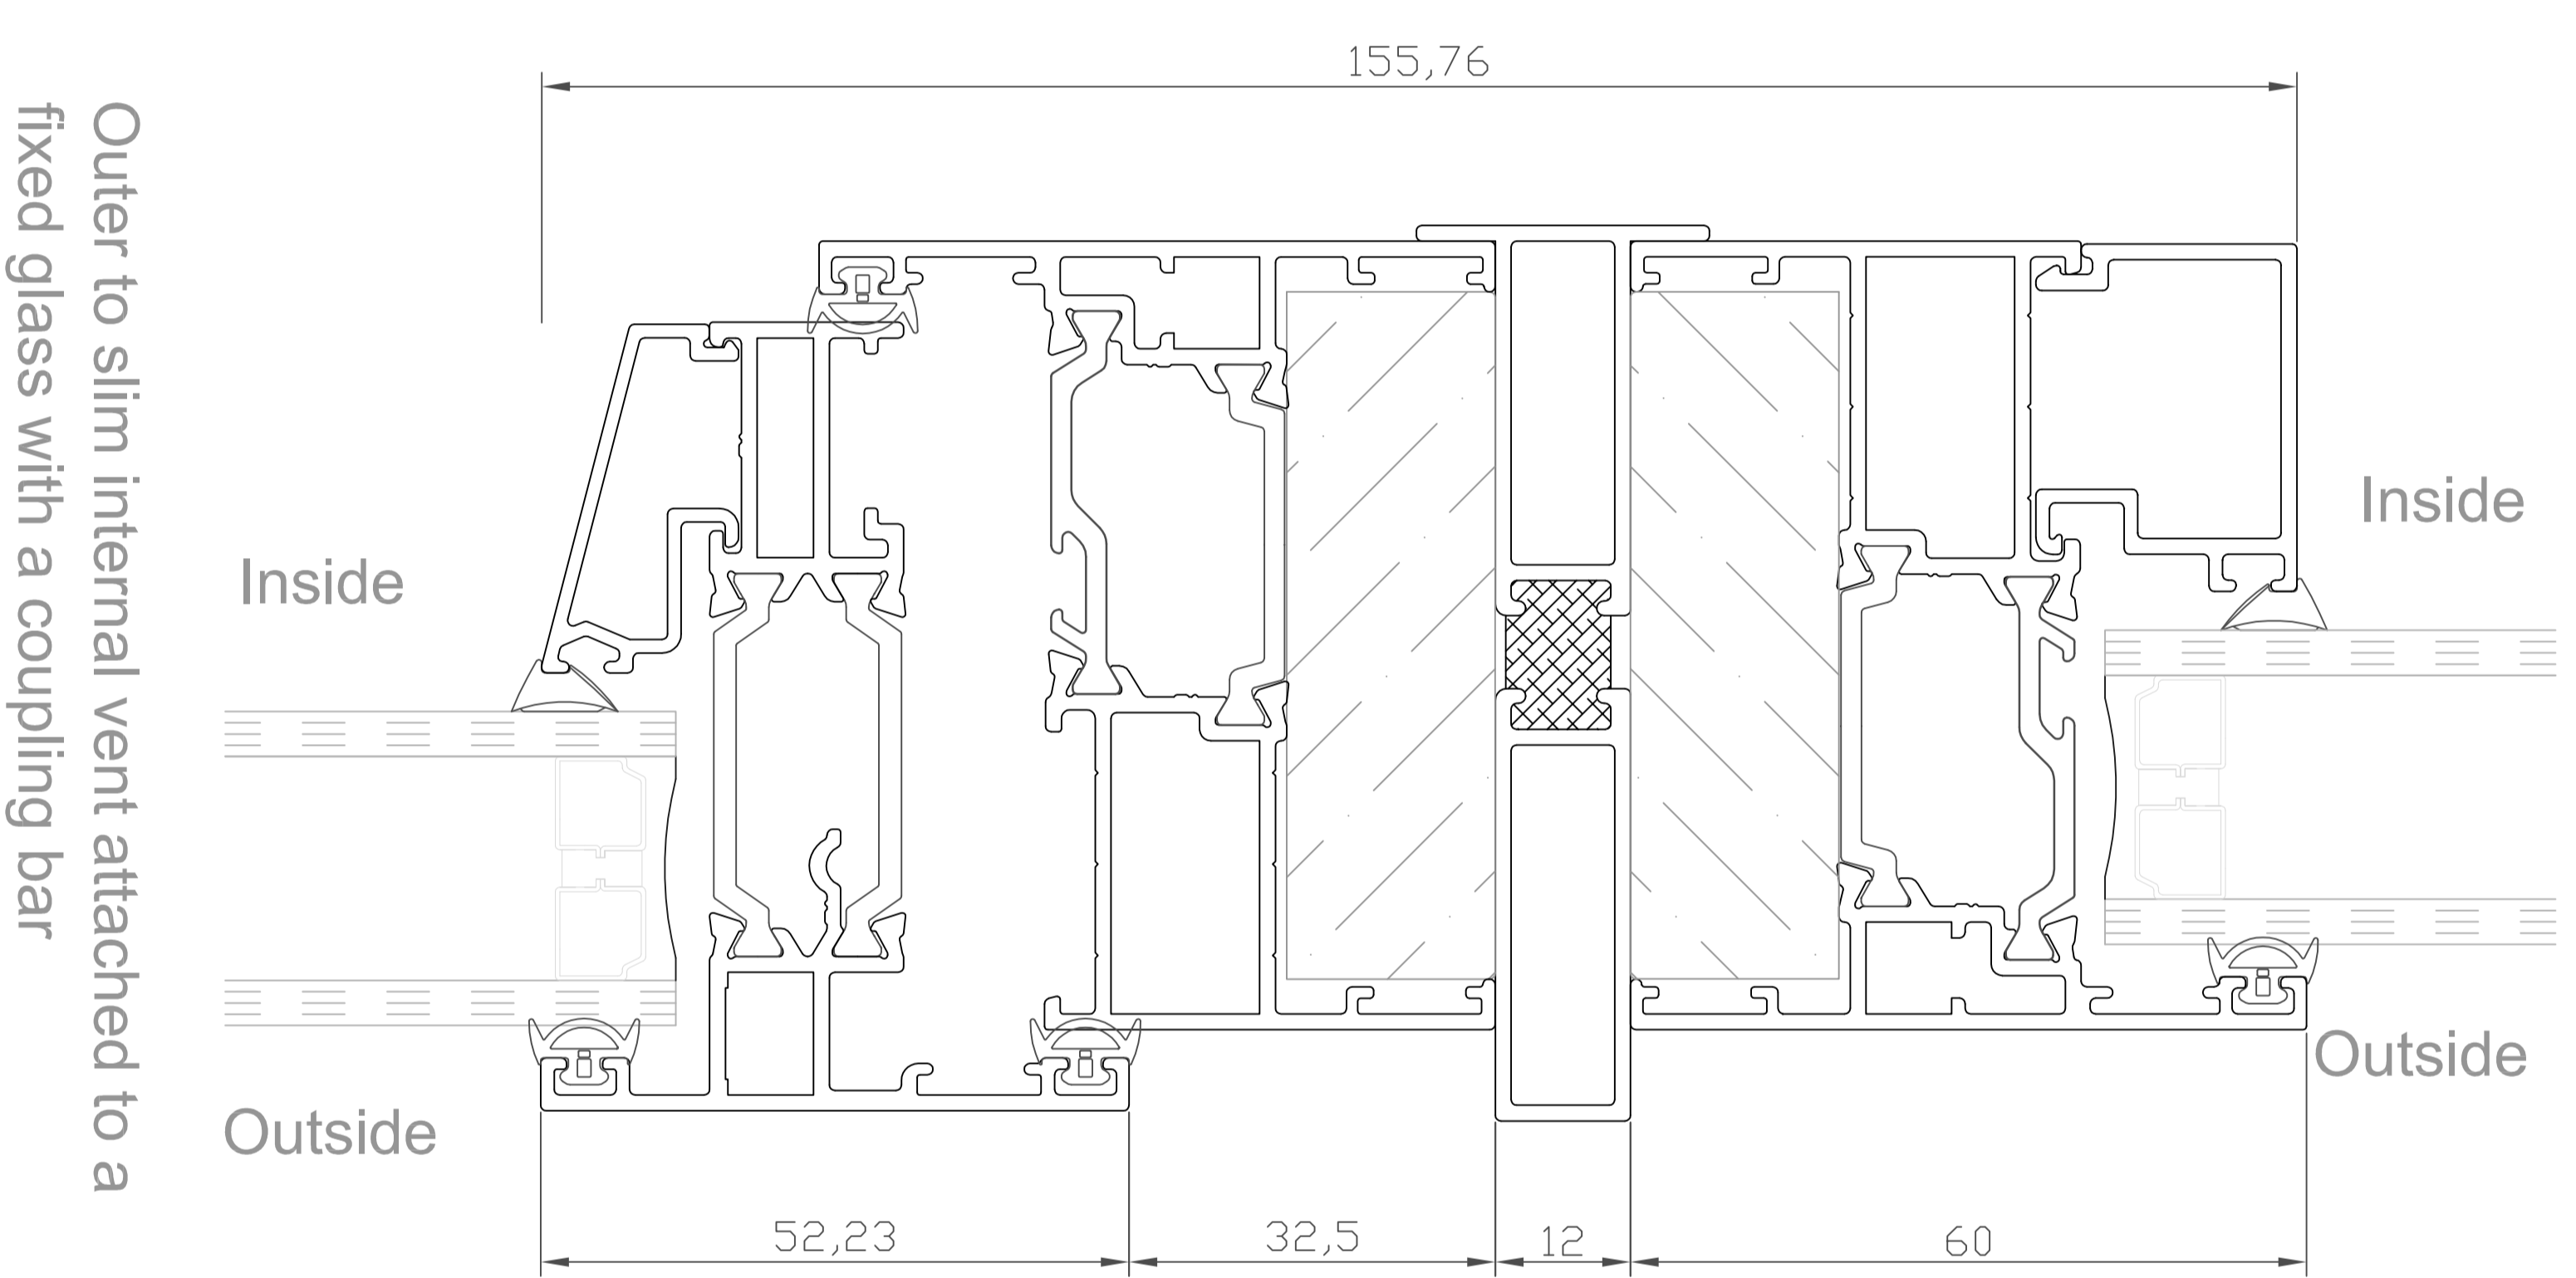

Stayfix Polyamide System

f **Casement Open Out Slim Internal Beaded**

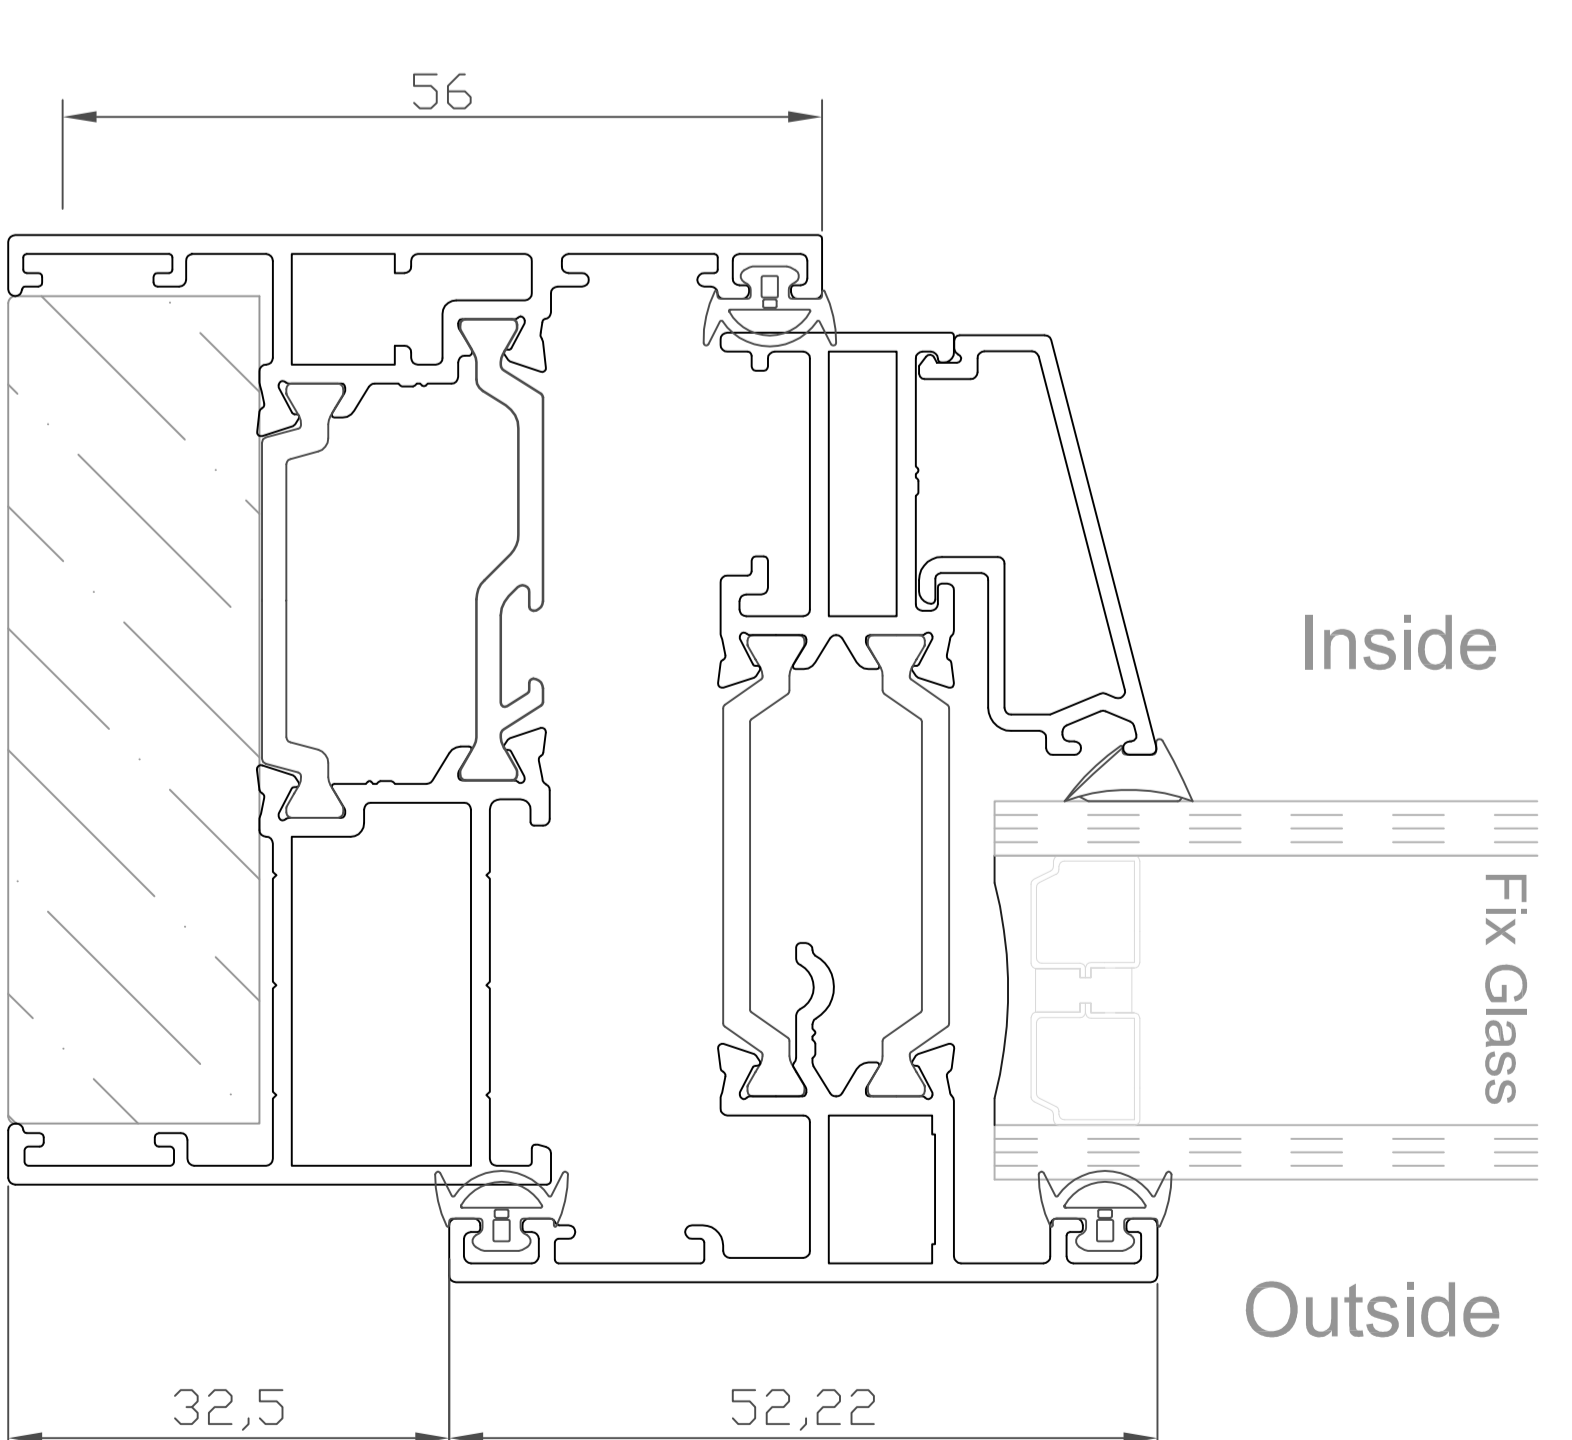

Stayfix Polyamide System