



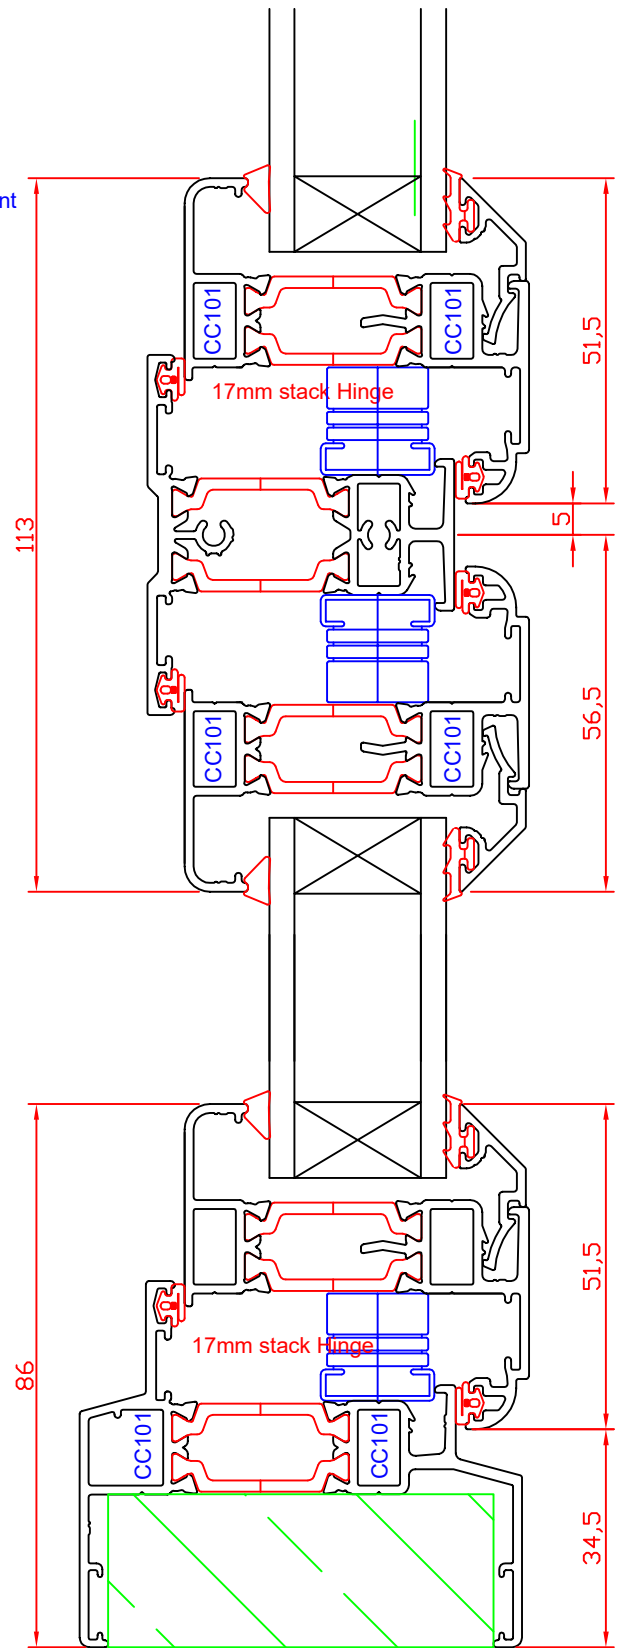

# D.Fix to Ovolo Vent External Glaze

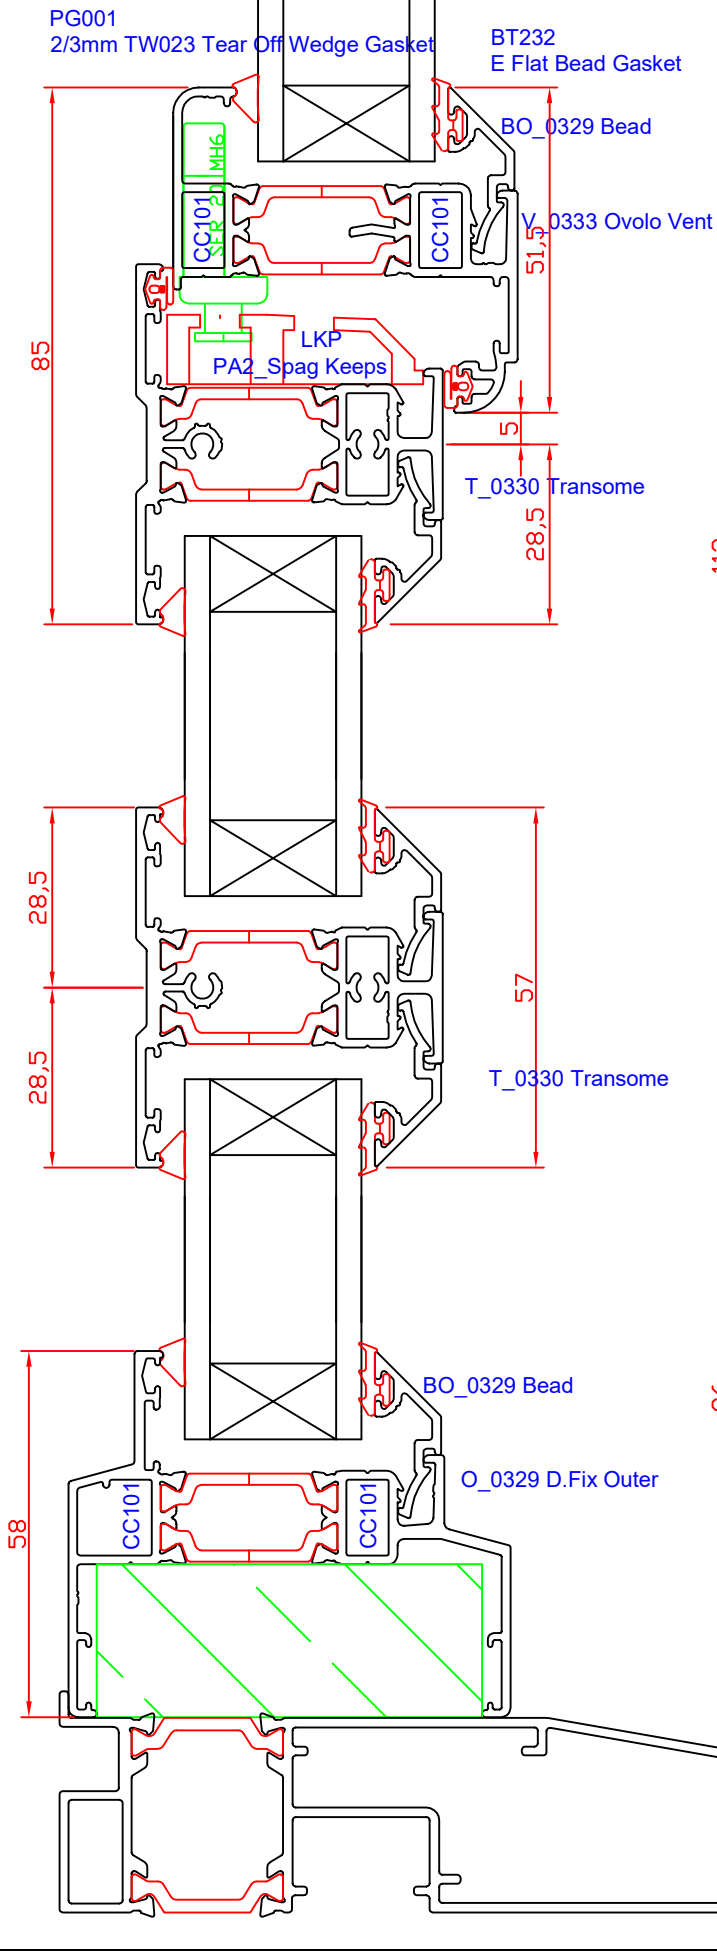

O\_0329 D.Fix to V\_0333 Ovolo Ve