


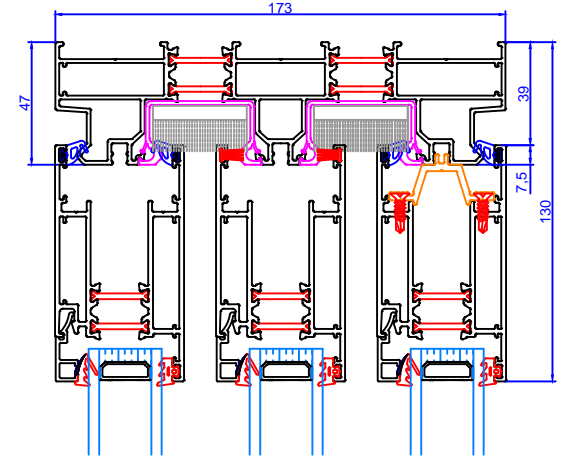


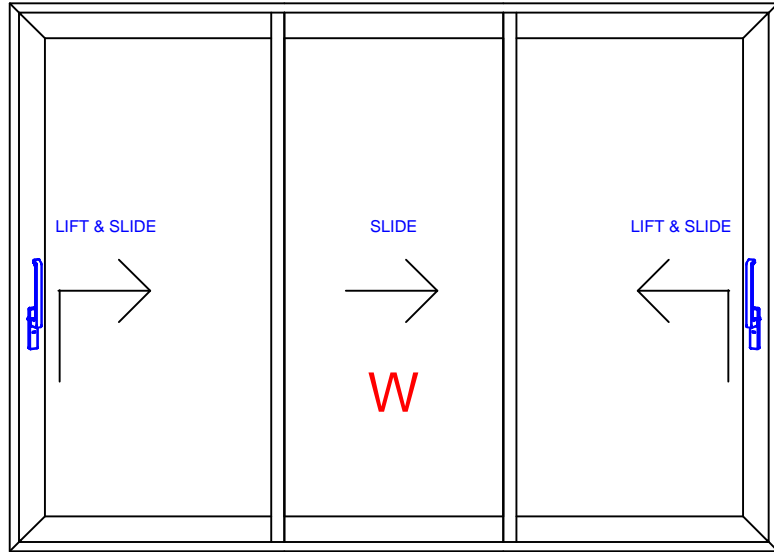

STAYFIX

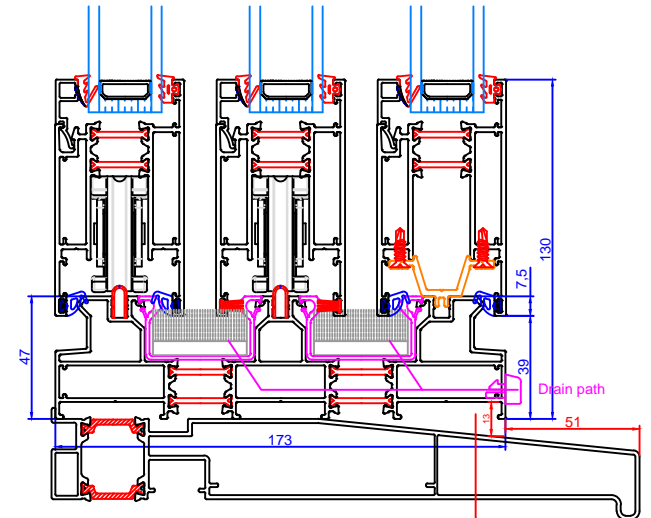

Note :
 On top and bottom
 Use WP4.8x9 - Woolpile with 3 pane centre slider

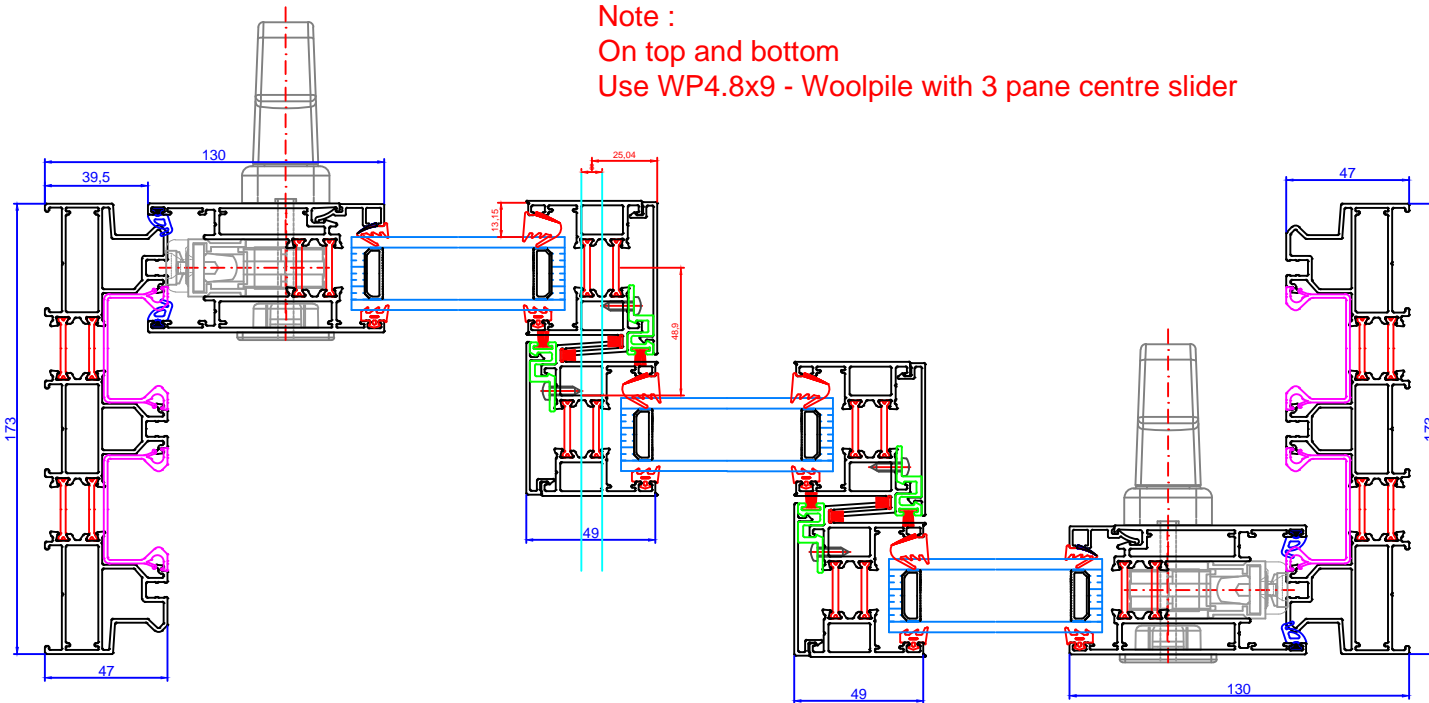

Support frame by packers